


REV NO 2 JRT 08/08/20

**GRADING AND** 

19-113

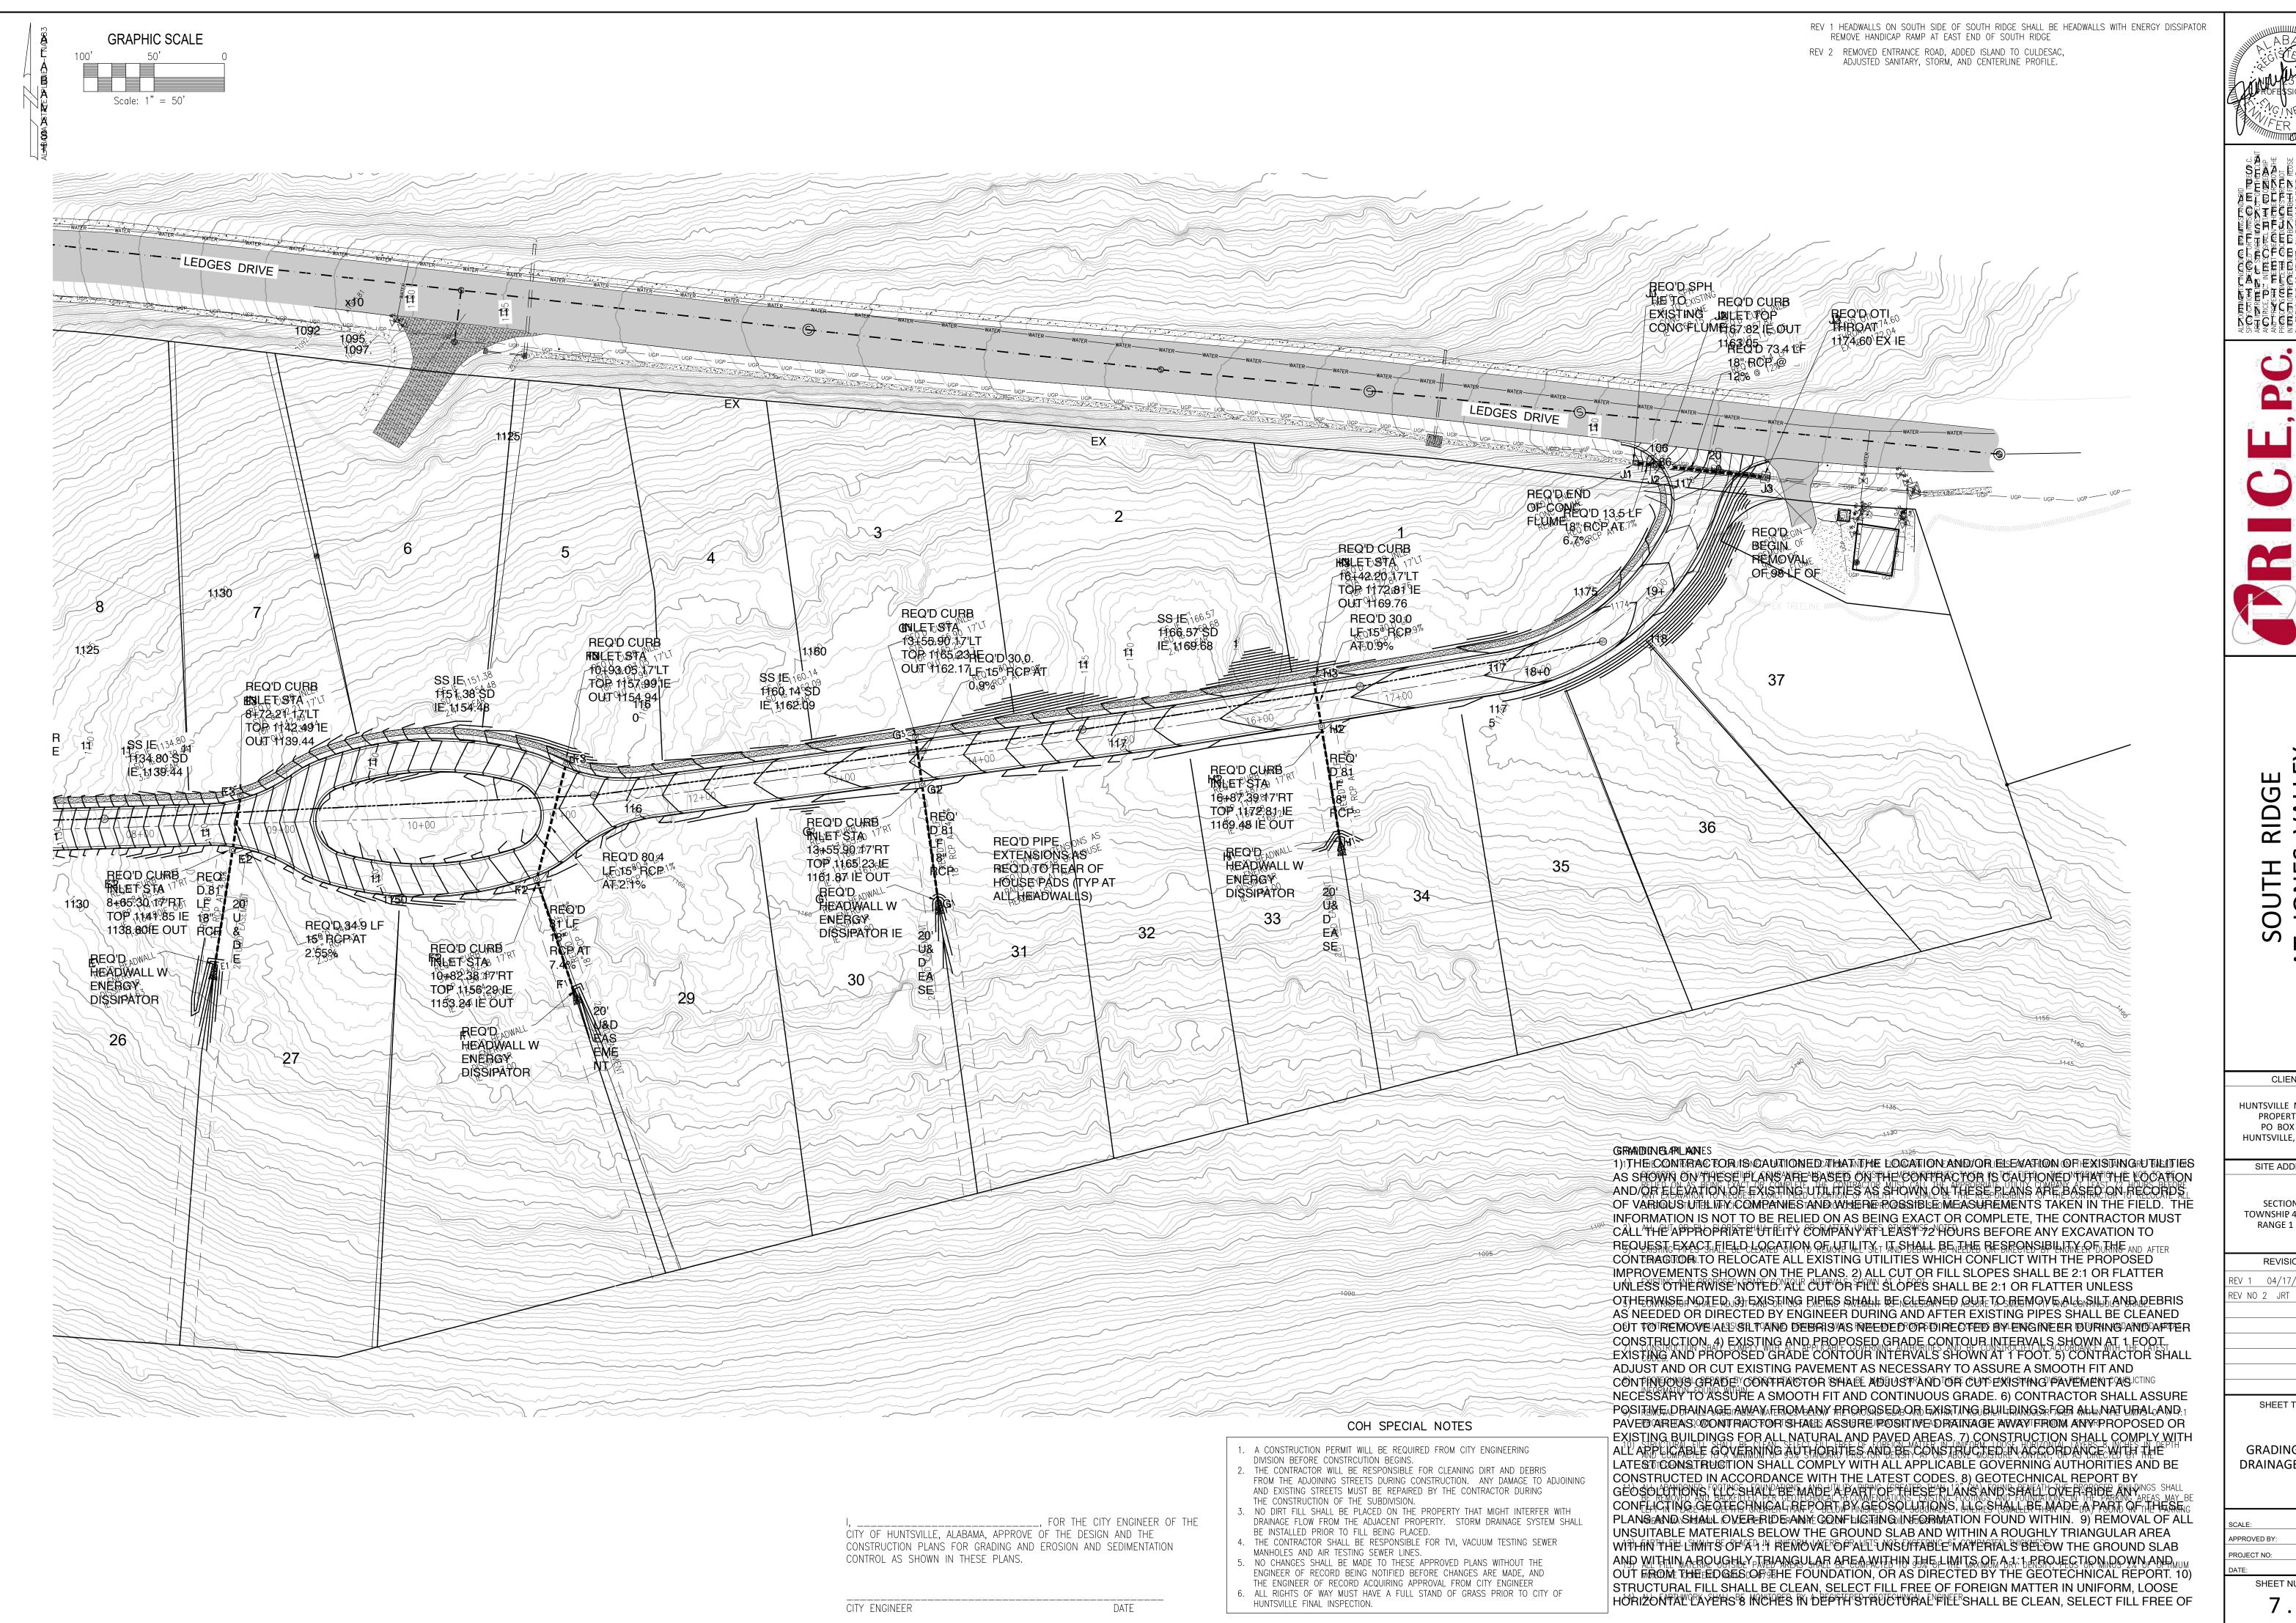

VAL ш ON  $\circ$ S

CLIENT

HUNTSVILLE MOUNTAIN PROPERTY, LLC PO BOX 2545 HUNTSVILLE, AL 35804

SITE ADDRESS

SECTION 21 TOWNSHIP 4 SOUTH, RANGE 1 EAST

REVISIONS EV 1 04/17/20

REV NO 2 JRT 08/08/20

SHEET TITLE

**GRADING AND** DRAINAGE PLAN

> 1"=50 19-113

02/26/20 SHEET NUMBER